




| REVISIONS | | | | | DESCRIPTION |
|-----------|-----------|---------|-----------|------|-------------|
| REV. | REV. DATE | CHK. BY | CHK. DATE | ENG. | |
| 00 | | | | | |

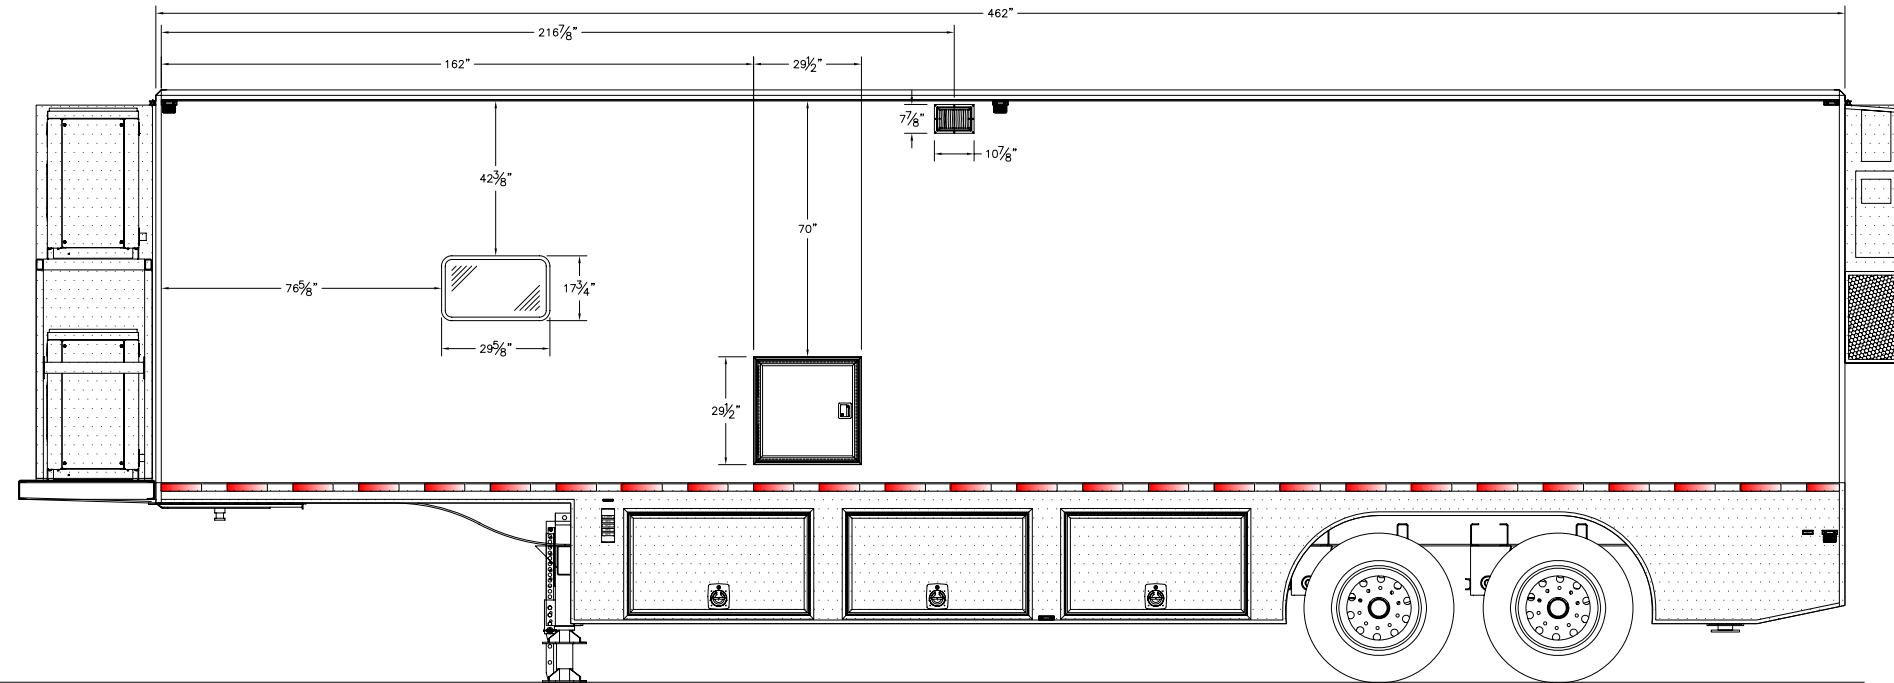


LEFT SIDE ELEVATION

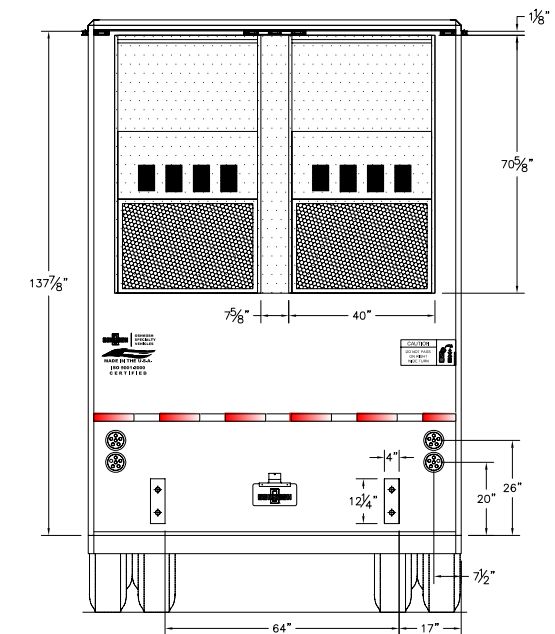


REAR ELEVATION

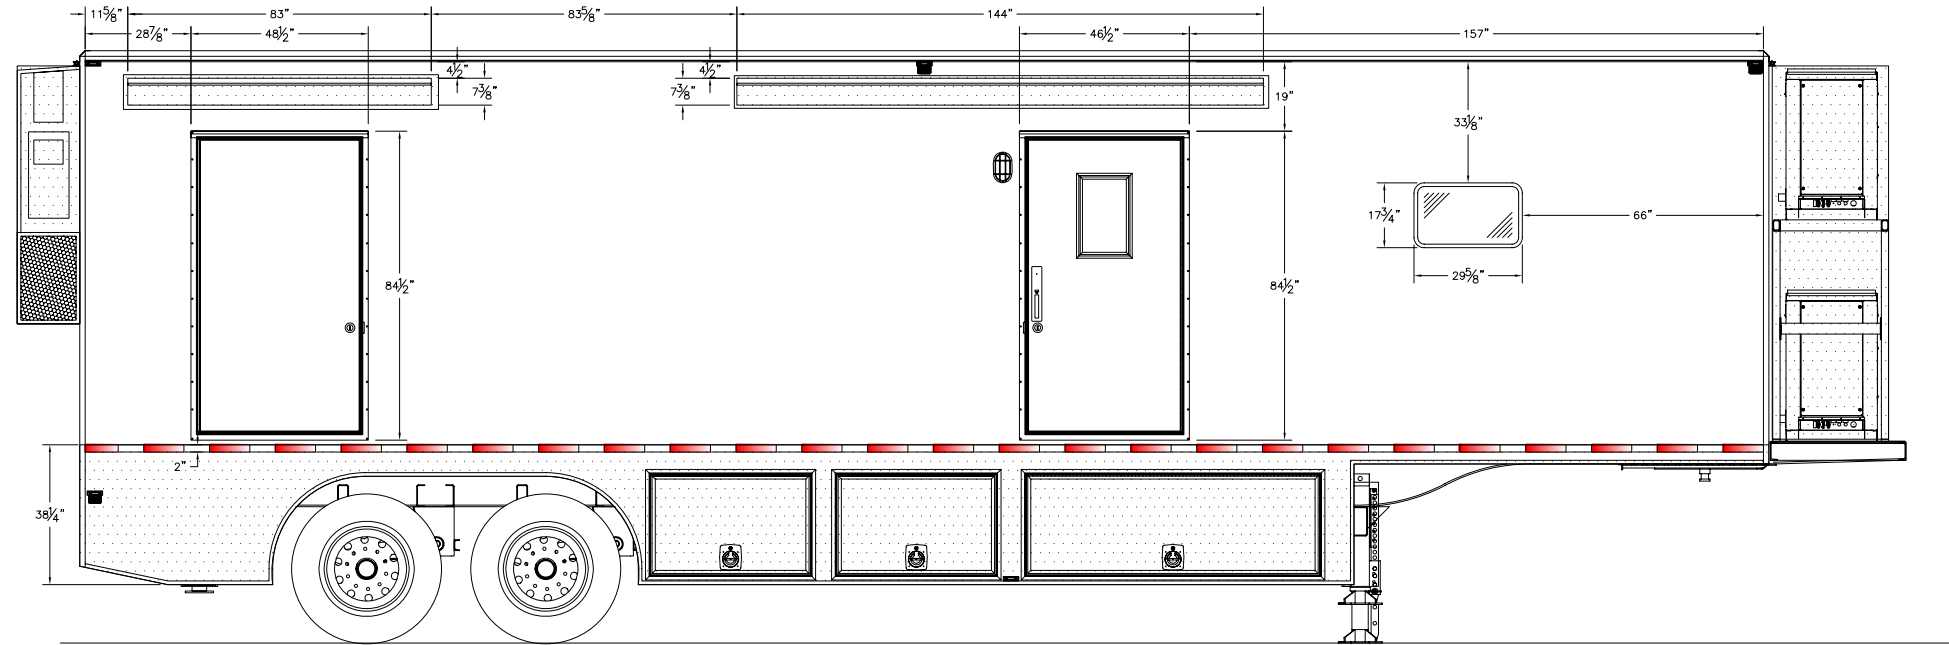

RIGHT SIDE ELEVATION

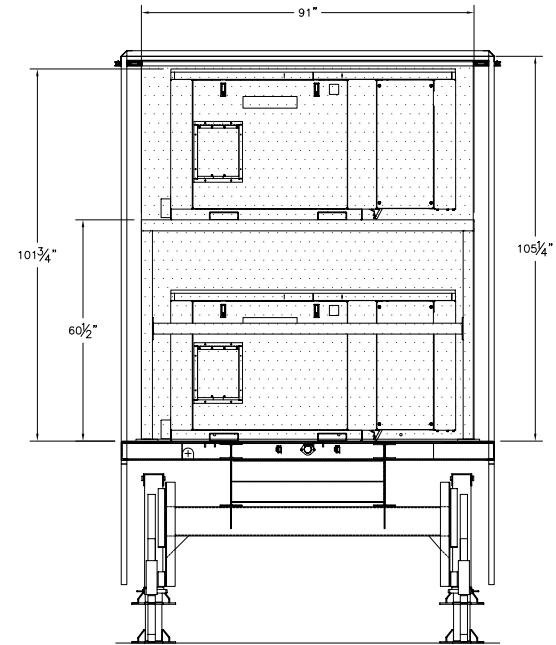

FRONT ELEVATION

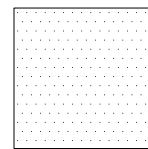

NO GRAPHICS

**NOTE: DOT REQUIRED SAFETY DECALS
AND MEDICAL EQUIPMENT SAFETY DECALS
MUST NOT BE COVERED BY GRAPHICS**

| ITEM | QTY | PART NUMBER | DESCRIPTION |
|--------------------------|-----|-------------|-------------|
| BILL OF MATERIALS | | | |
| | | | |
| | | | |
| | | | |
| | | | |

THIS DRAWING IS PROVIDED ON A CONFIDENTIAL BASIS SUBJECT TO RETURN ON DEMAND OF OSHKOSH SPECIALTY VEHICLES ("OSHKOSH"), WHICH RETAINS ANY AND ALL RIGHTS ASSOCIATED WITH IT AND THE ARTICLE OR ARTICLES IT REPRESENTS. DISCLOSURE, REPRODUCTION OR ALTERATION OF ANY PART OF THIS DRAWING OR MANUFACTURE, USE OR SALE OF THE ARTICLE OR ARTICLES REPRESENTED, IS PROHIBITED WITHOUT THE PRIOR WRITTEN AUTHORIZATION OF OSHKOSH. © OSHKOSH SPECIALTY VEHICLES (unpublished).

| | | | |
|-------------------------------|---|--|---|
| SHEET NUMBER: SHEET 1 OF 1 | REFERENCE DRAWING: TITLE: GRAPHICS LAYOUT 38.5FT MAMMOGRAPHY (HOLOGIC SELENIA) TRAILER 102" x 162" x 462" | DATE: 10/03/07 | SCALE: 1/2"=1'-0" |
| JOB# | OSHKOSH OSHKOSH SPECIALTY VEHICLES | 16745 S. LATHROP AVENUE HARVEY, IL. 60426 PHONE: (708) 596-5066 FAX: (708) 596-2480 | CHECKED BY: DRAWING NUMBER: 10296-A29 |