




REV.	REV. DATE	CHK. BY	CHK. DATE	ENG.	REVISIONS	DESCRIPTION
00						

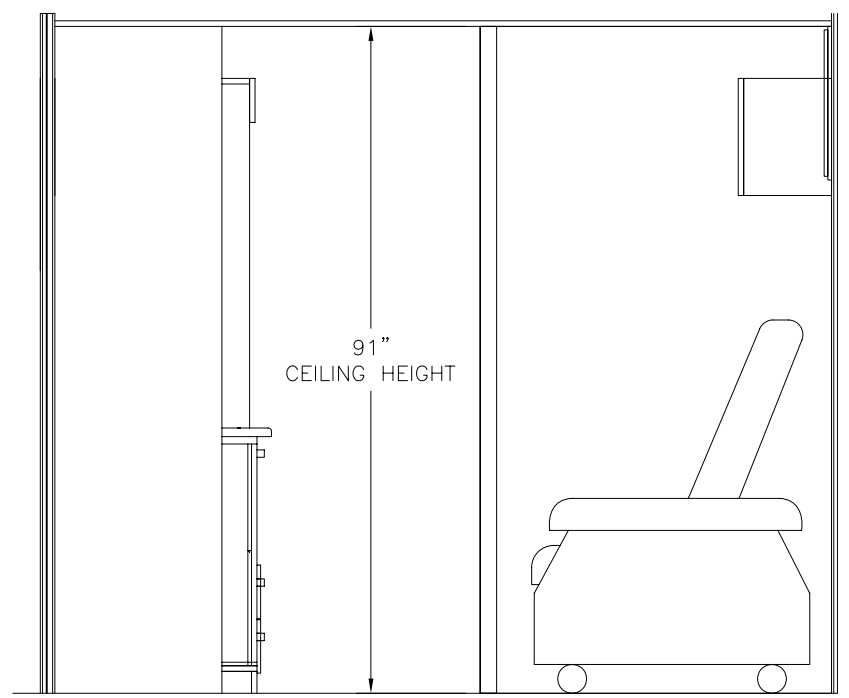

SECTION "B-B"

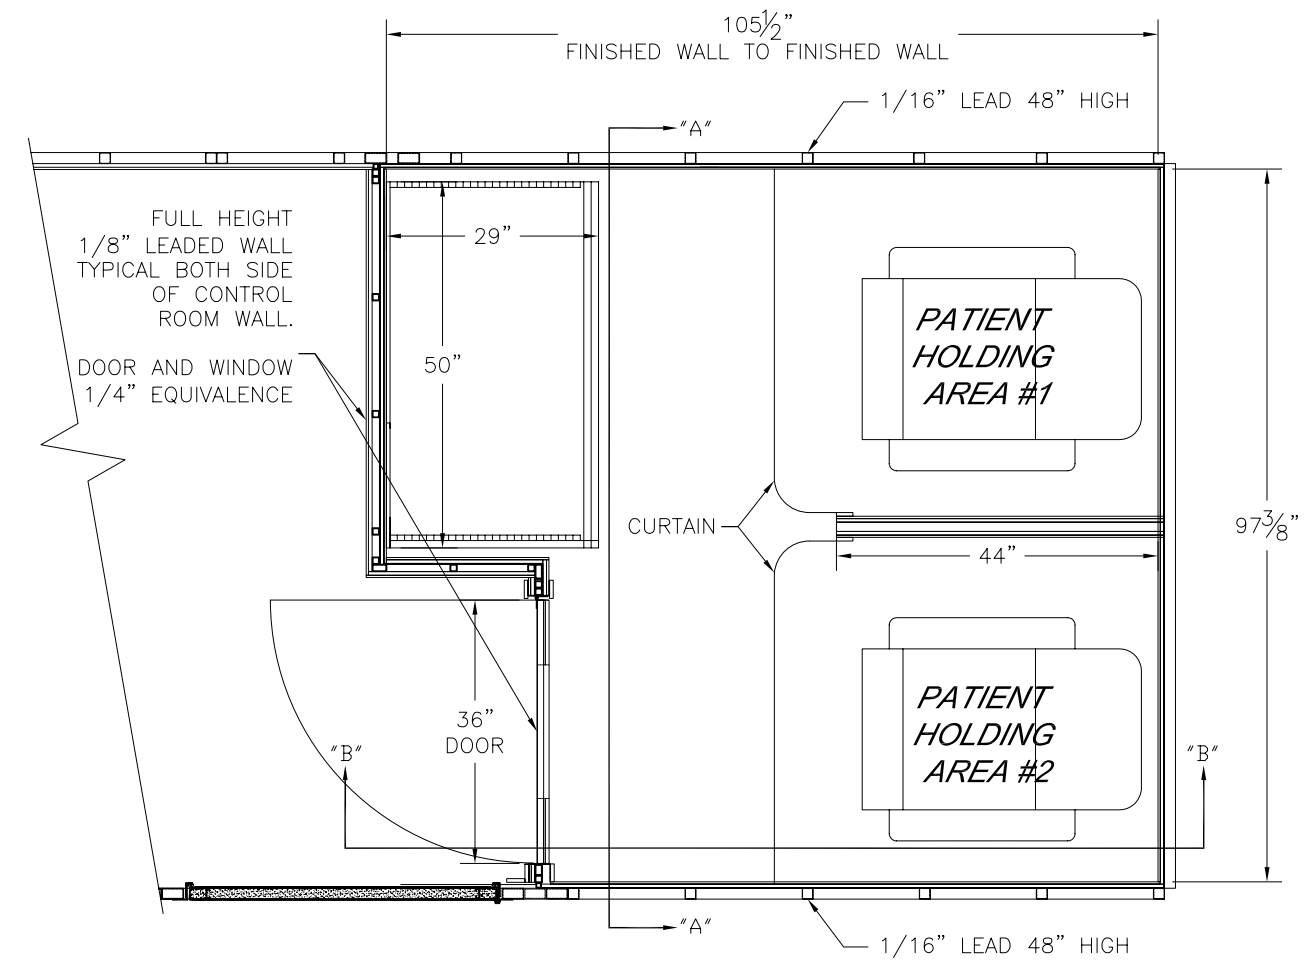

PLAN VIEW OF DISPENSING AREA PARTITION WALL

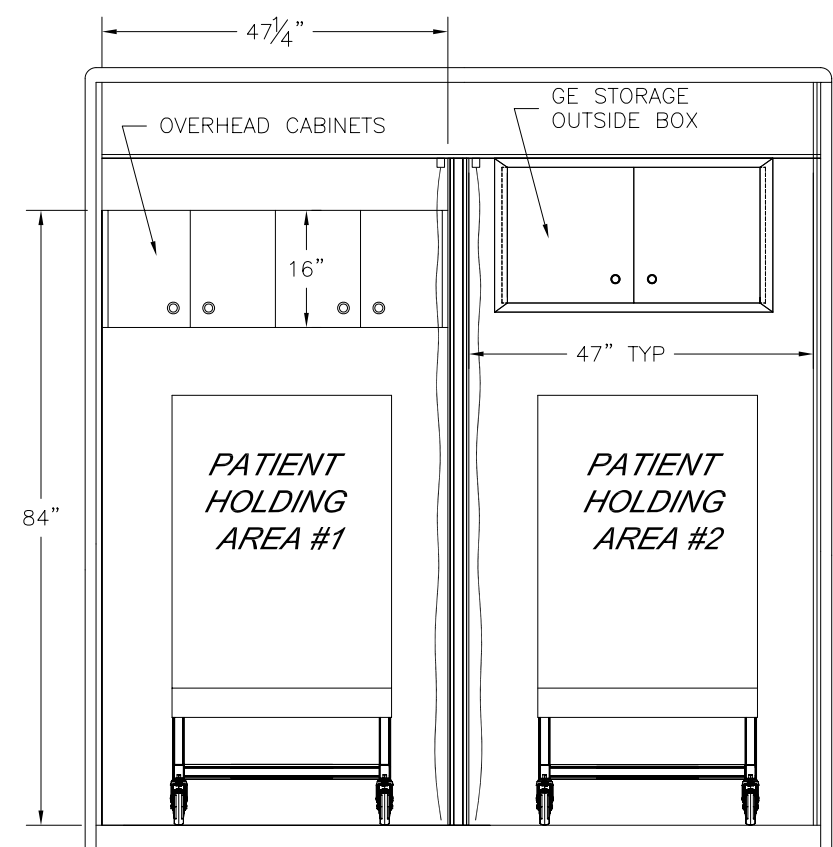

SECTION "A-A"

ITEM	QTY	PART NUMBER	DESCRIPTION
BILL OF MATERIALS			

THIS DRAWING IS PROVIDED ON A CONFIDENTIAL BASIS SUBJECT TO RETURN ON DEMAND OF OSHKOSH SPECIALTY VEHICLES ("OSHKOSH"), WHICH RETAINS ANY AND ALL RIGHTS ASSOCIATED WITH IT AND THE ARTICLE OR ARTICLES IT REPRESENTS. DISCLOSURE, REPRODUCTION OR ALTERATION OF ANY PART OF THIS DRAWING, OR MANUFACTURE, USE OR SALE OF THE ARTICLE OR ARTICLES REPRESENTED, IS PROHIBITED WITHOUT THE PRIOR WRITTEN AUTHORIZATION OF OSHKOSH, ? OSHKOSH SPECIALTY VEHICLES (unpublished).

SHEET NUMBER:	REFERENCE DRAWING/TITLE:	DISPENSING LAB (TWO CHAIR 655) GE MEDICAL SYSTEMS DISCOVERY ST PET/CT 8'-6" x 13'-6" x 48'-0" TRAILER	DATE: 13 FEB 07	SCALE: 1"=1'-0"
JOB#			CHECKED BY:	DRAWN BY:
			CHECKED BY:	DRAWN BY:

6745 S. LATHROP AVENUE
HARVEY, IL. 60426
PHONE: (708) 596-5066
FAX: (708) 596-2480

SALES LAYOUT

CUSTOMER AUTHORIZATION

COMPANY NAME:

NAME (PRINT): TITLE:

SIGNATURE: DATE: