


REVISIONS					DESCRIPTION
REV.	REV. DATE	CHK. BY	CHK. DATE	ENG.	
00					

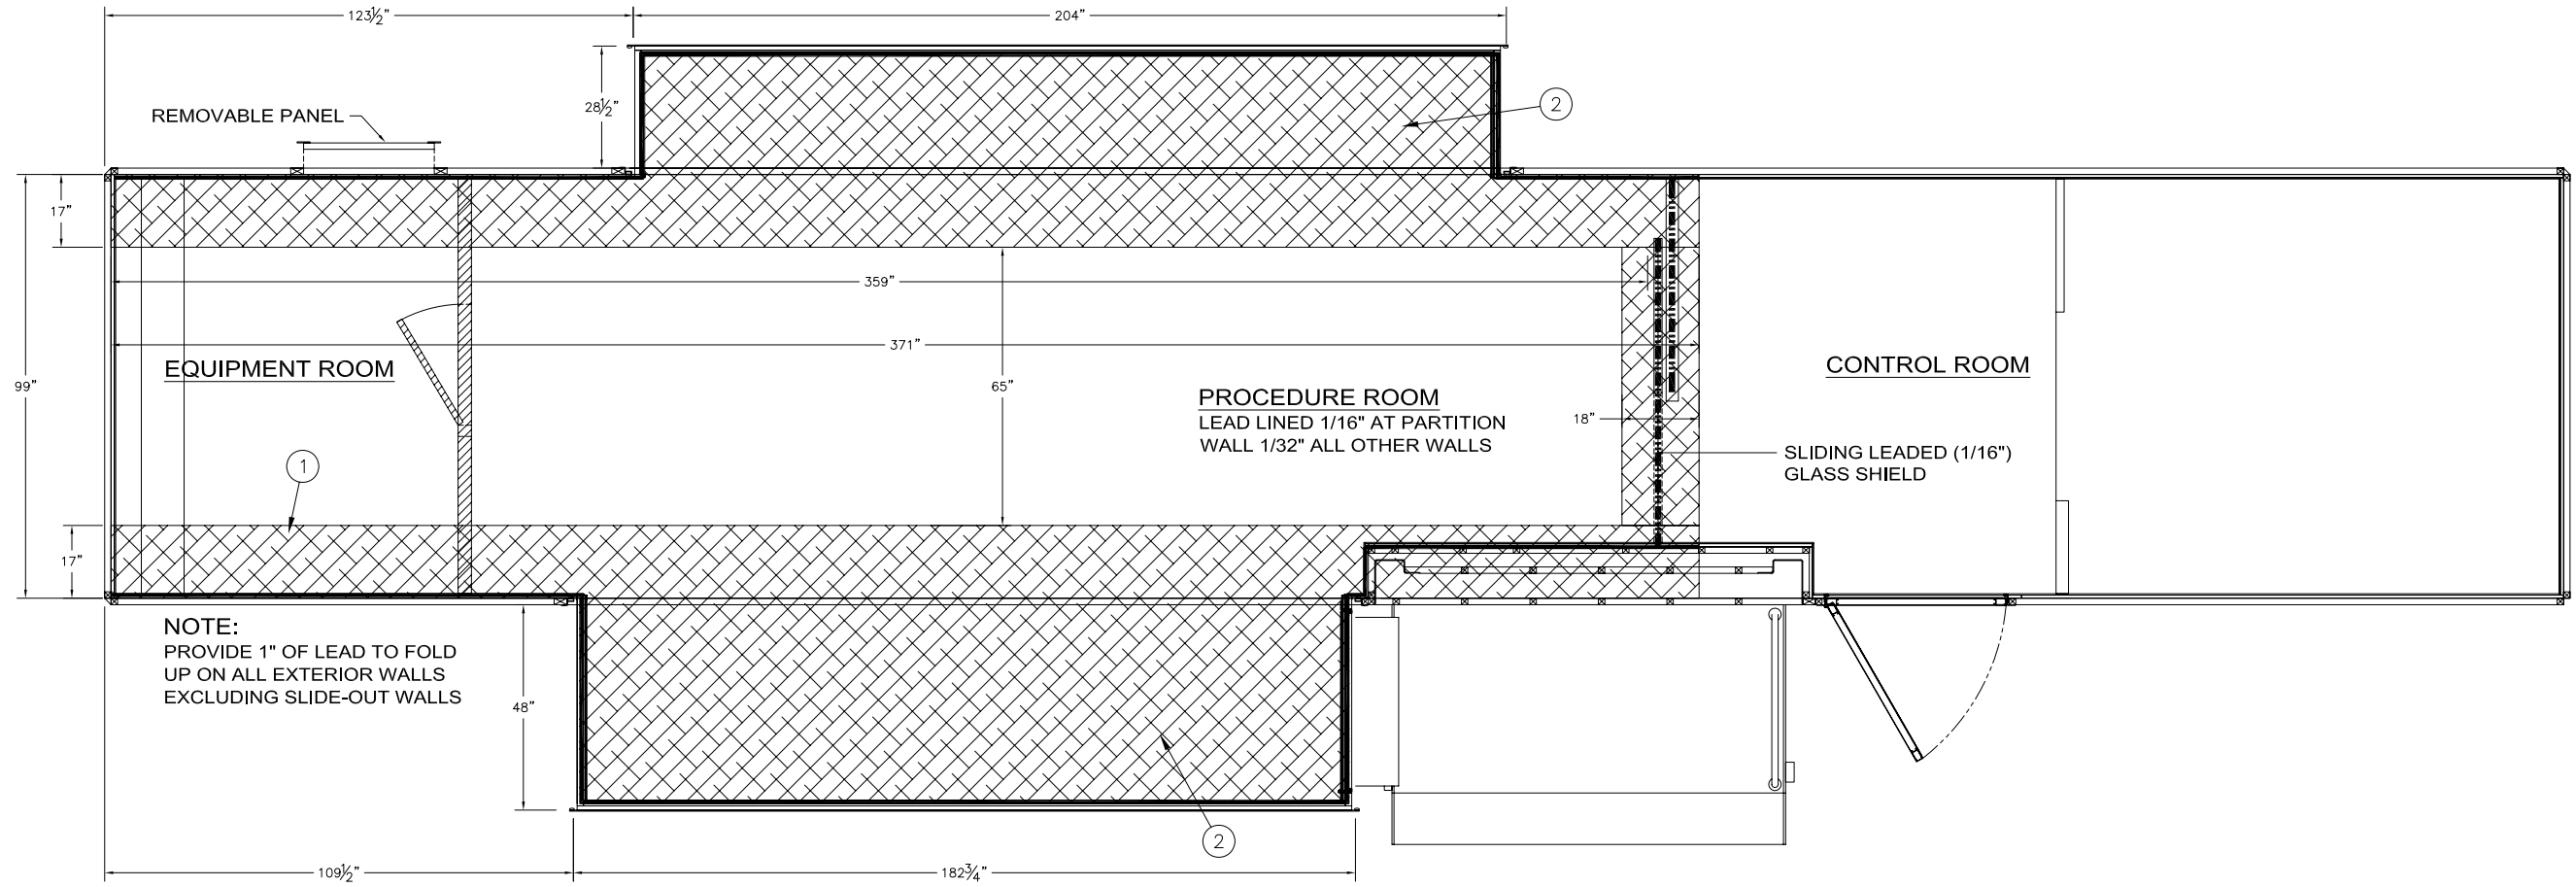


**NOTE:**  
 PROVIDE 1" OF LEAD TO FOLD UP ON ALL EXTERIOR WALLS EXCLUDING SLIDE-OUT WALLS

**LEGEND**

————— DENOTES 1/32" LEAD IN WALLS TO 7' A.F.F.


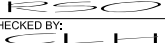
■■■■■■■■■■ DENOTES 1/16" LEAD IN WALLS TO 7' A.F.F.

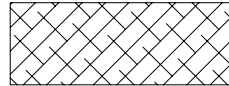 DENOTES 1/32" LEAD IN FLOOR

ITEM	QTY	PART NUMBER	DESCRIPTION
2	6	2120160	PLYWOOD LEAD 3/4 X 4' X 8' W/ 1/32" FIRE RT
1	4	2020165	LEAD ROLL 1/32 X 18" X 20'

**BILL OF MATERIALS**

THIS DRAWING IS PROVIDED ON A CONFIDENTIAL BASIS SUBJECT TO RETURN ON DEMAND OF OSHKOSH SPECIALTY VEHICLES ("OSHKOSH"), WHICH RETAINS ANY AND ALL RIGHTS ASSOCIATED WITH IT AND THE ARTICLE OR ARTICLES IT REPRESENTS. DISCLOSURE, REPRODUCTION OR ALTERATION OF ANY PART OF THIS DRAWING OR MANUFACTURE, USE OR SALE OF THE ARTICLE OR ARTICLES REPRESENTED, IS PROHIBITED WITHOUT THE PRIOR WRITTEN AUTHORIZATION OF OSHKOSH, © OSHKOSH SPECIALTY VEHICLES (unpublished).

SHEET NUMBER: 1 OF 1	REFERENCE DRAWING:	TITLE: LEAD SHIELDING LAYOUT SIEMENS AXION ARTIS dFC CATH LAB 8'-6" X 13'-6" X 48'-6" TRAILER	DATE: 04OCT05	SCALE: 5/8"=1'-0"
JOB#		<b>OSHKOSH SPECIALTY VEHICLES</b>	16745 S. LATHROP AVENUE HARVEY, IL. 60426 PHONE: (708) 596-5066 FAX: (708) 596-2480	CHECKED BY:  DRAWING NUMBER: 10271-A18

CUSTOMER AUTHORIZATION

COMPANY NAME: \_\_\_\_\_

NAME (PRINT): \_\_\_\_\_ TITLE: \_\_\_\_\_

SIGNATURE: \_\_\_\_\_ DATE: \_\_\_\_\_